


Grundriss // Schnitt
Maßstab 1:500

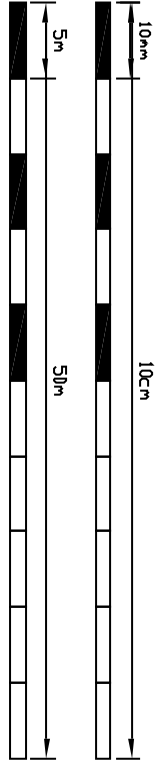

REPUBLIC
Anton Neumayrpl. 2
5020-Salzburg
tel: ++43.662.843448
fax: ++43.662.846808

